

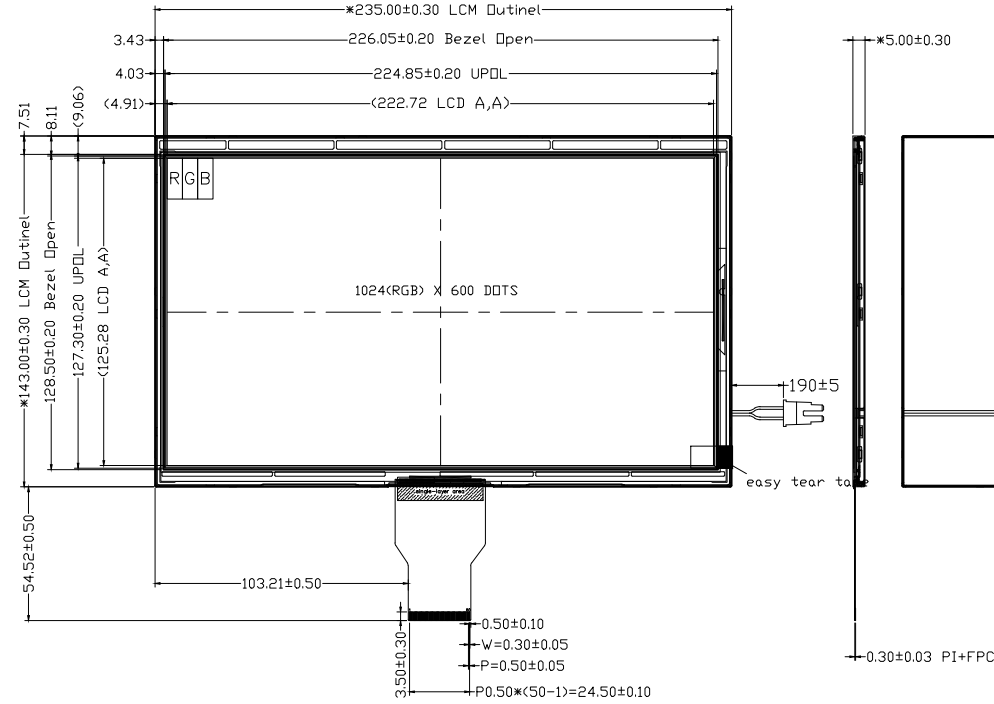
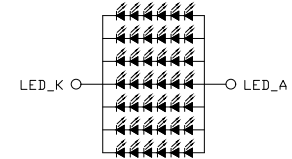


RoHS

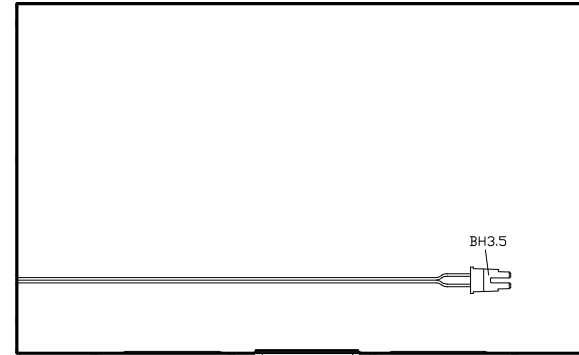

NOTE FOR LCD MODULE:

1.DISPLAY TYPE:	10.1" TFT NORMALLY WHITE
2.DISPLAY RESOLUTION:	1024xRGBx600
3.VIEWING DIRECTION:	U/L/D/R 80/80/60/70
4.OPERATING TEMPERATURE:	-20°C ~ 70°C
5.STORAGE TEMPERATURE:	-30°C ~ 80°C
6.LCM DRIVER IC:	EK79001HJ3 EK73215BCGA
7.LCM LUMINANCE:	Typ.530cd/m2
8.TOLERANCE:	± 0.3

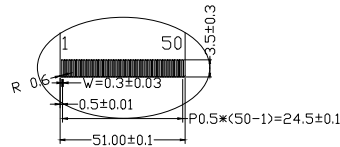

Schematic diagram of the circuit:
(If=140mA ; Vf=19.2 $\pm$ 0.9V)

PIN	
01	NC
02	NC
03	NC
04	NC
05	GND
06	VCDM
07	DVDD
08	MODE
09	DE
10	VS
11	HS
12	B7
13	B6
14	B5
15	B4
16	B3
17	B2
18	B1
19	B0
20	G7
21	G6
22	G5
23	G4
24	G3
25	G2
26	G1
27	G0
28	R7
29	R6
30	R5
31	R4
32	R3
33	R2
34	R1
35	R0
36	GND
37	DCLK
38	GND
39	L/R
40	U/D
41	VGH
42	VGL
43	AVDD
44	RESET
45	NC
46	VCDM
47	DITHB
48	GND
49	NC
50	NC

Backlight
RED LINE 19.2V
BLACK LINE GND

NAME	YY.MM.DD	Victronix Tecenstar INT'L CO., LTD	
DRAWN:	Salon	2025.2.17	
CHECKED:			TITLE: LCD MODULE DIMENSION
APPROVED:			PRODUCT: COLOR TFT LCD MODULE
SCALE 1 : 1	UNIT:MM	DWARING NO:	VXT101MBAE-01ND
SHEET 1 OF 1		CUSTOMER NO:	N/A